



A SECTION

1/4" = 1'-0"

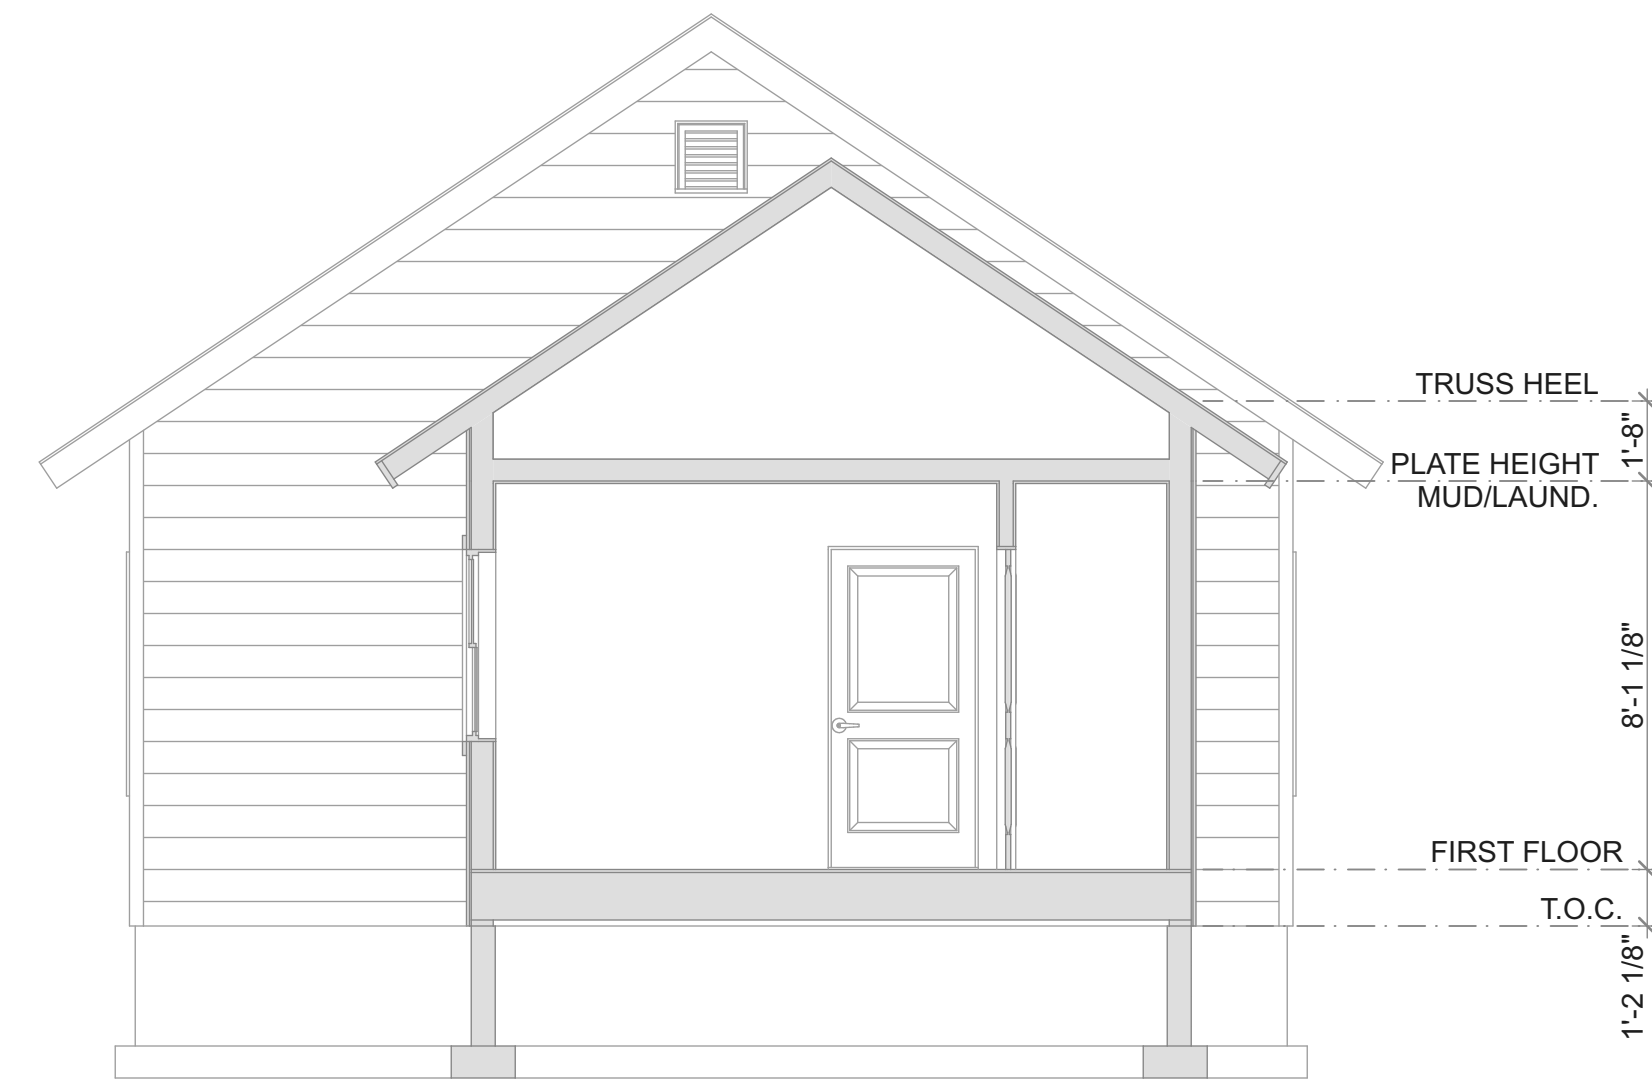

B SECTION

1/4" = 1'-0"

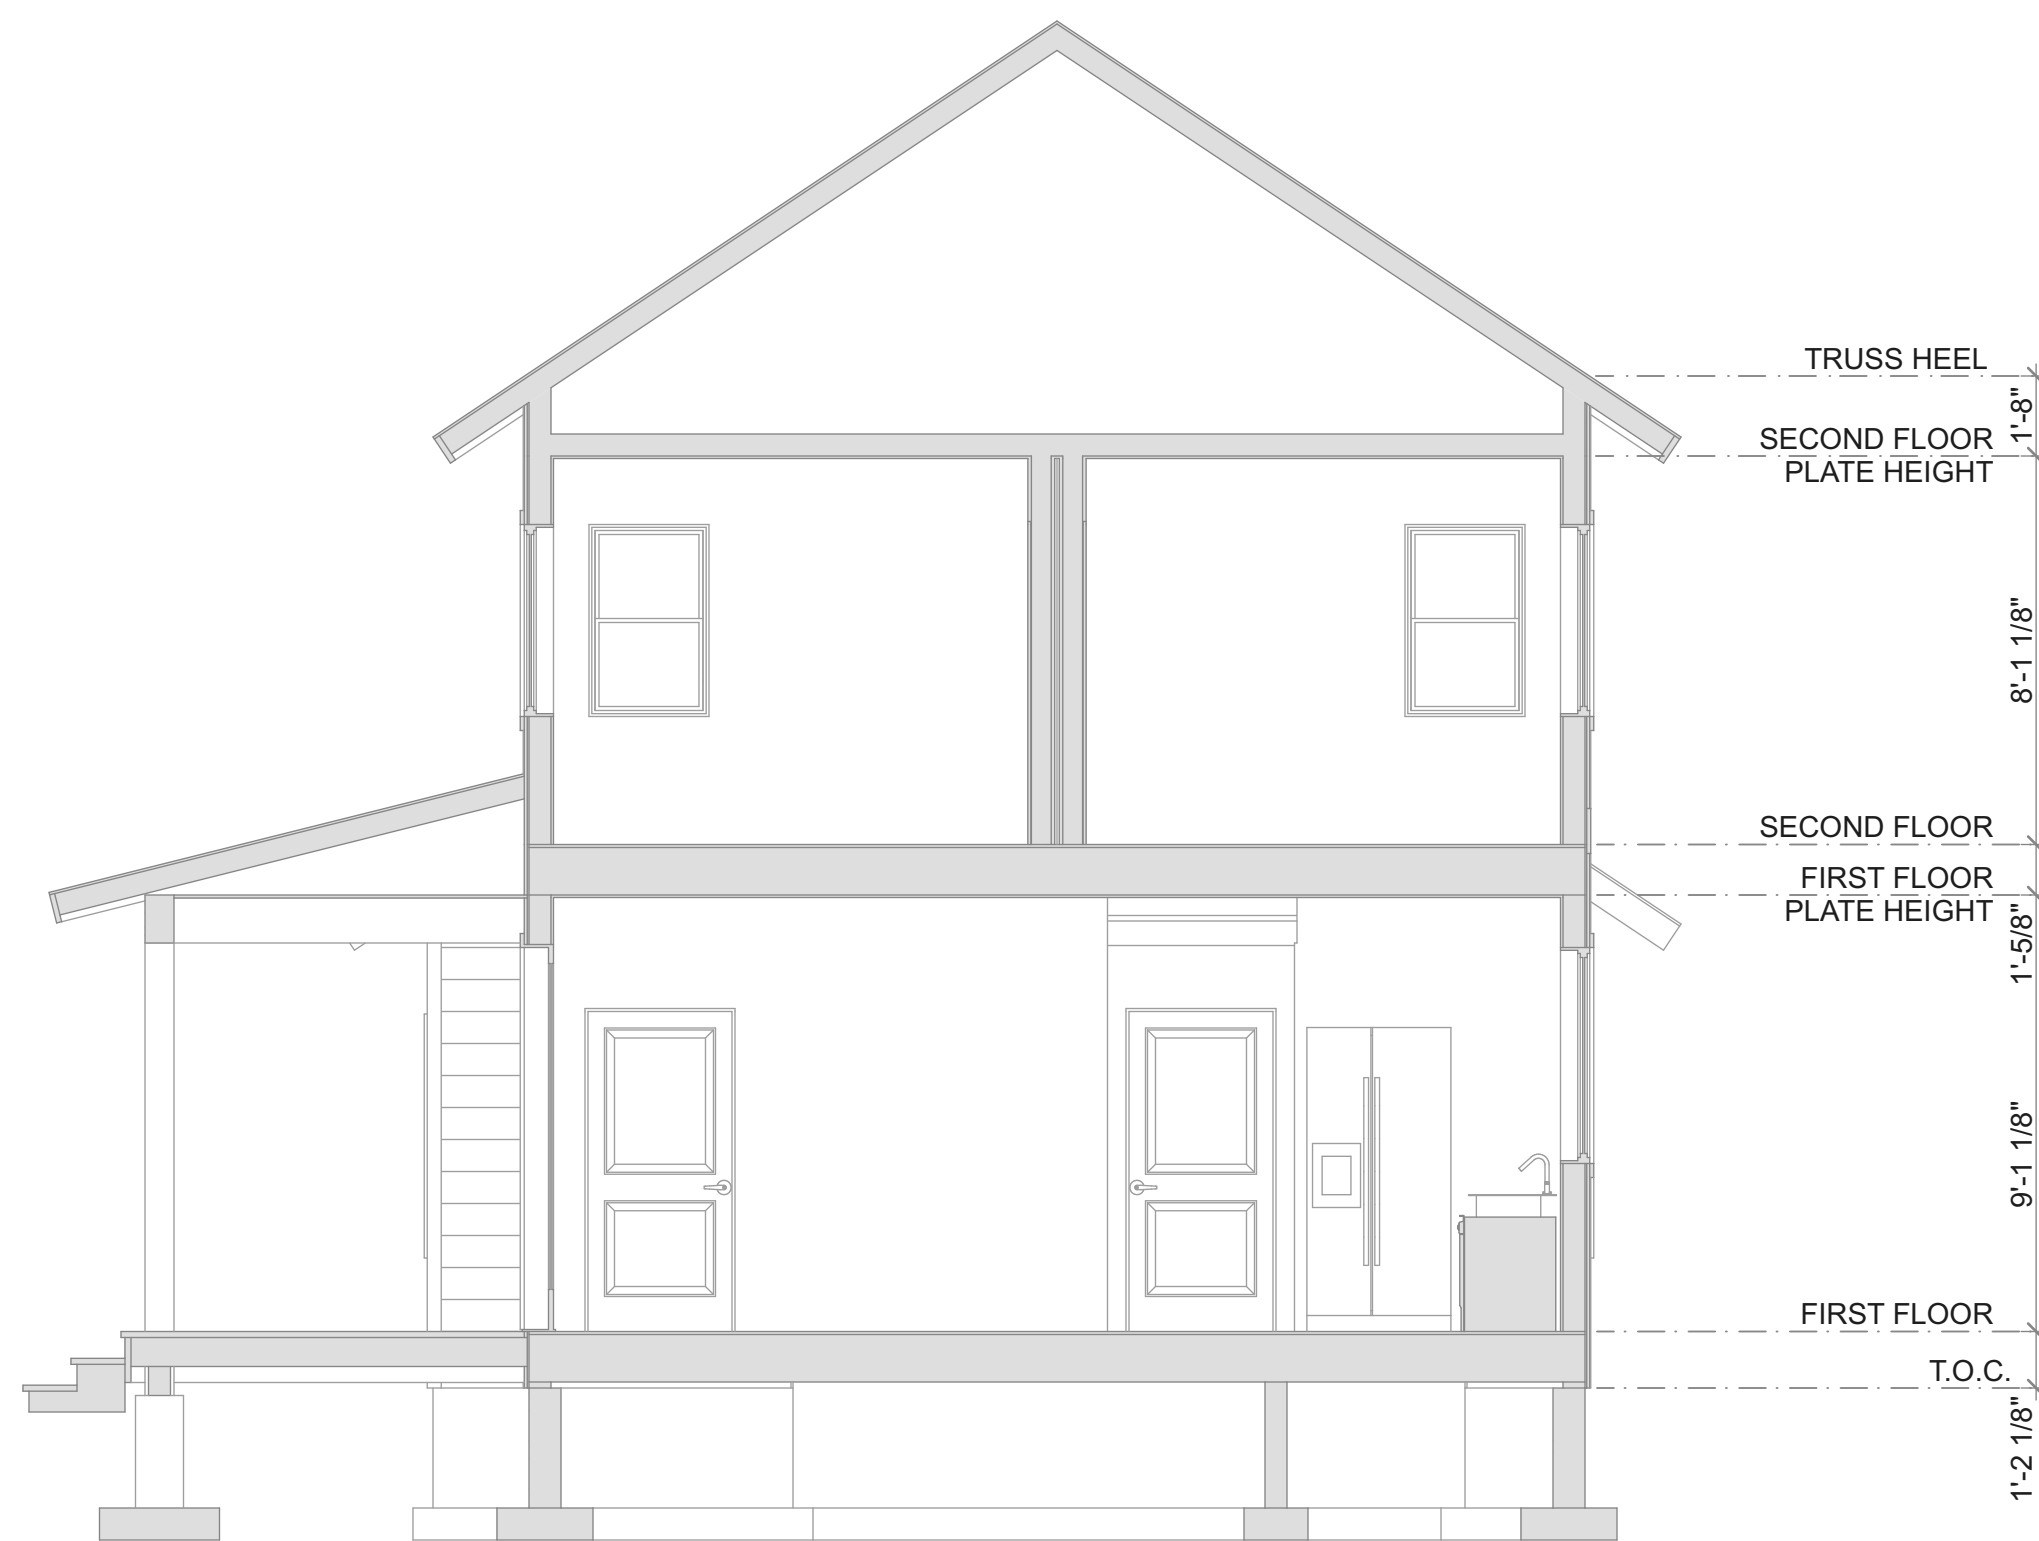

C SECTION

1/4" = 1'-0"

TND ARCHITECTS PLLC

THOMAS N. DABNEY  
ARCHITECT

9 EAST ELM STREET  
HAILEY, IDAHO 83435  
208.725.2255  
TOM@TNDARCH.COM

ARCH - QUIGLEY FARMS RESIDENCES

LOTS 4,5,6,7 BLOCK 4, QUIGLEY FARM QUIGLEY FARM ROAD, HAILEY, IDAHO

BUILDING SECTIONS - A, B, C, D

REVISIONS

03/10/2021	DESIGN DEVELOPMENT
------------	--------------------

PRINT DATE

3/10/21

DRAWING SCALE

1/4" = 1'-0"

A300