


ACCESSIBLE RAMP / BACK ENTRY ELEMENTS

SCALE: 1/4" = 1'-0"

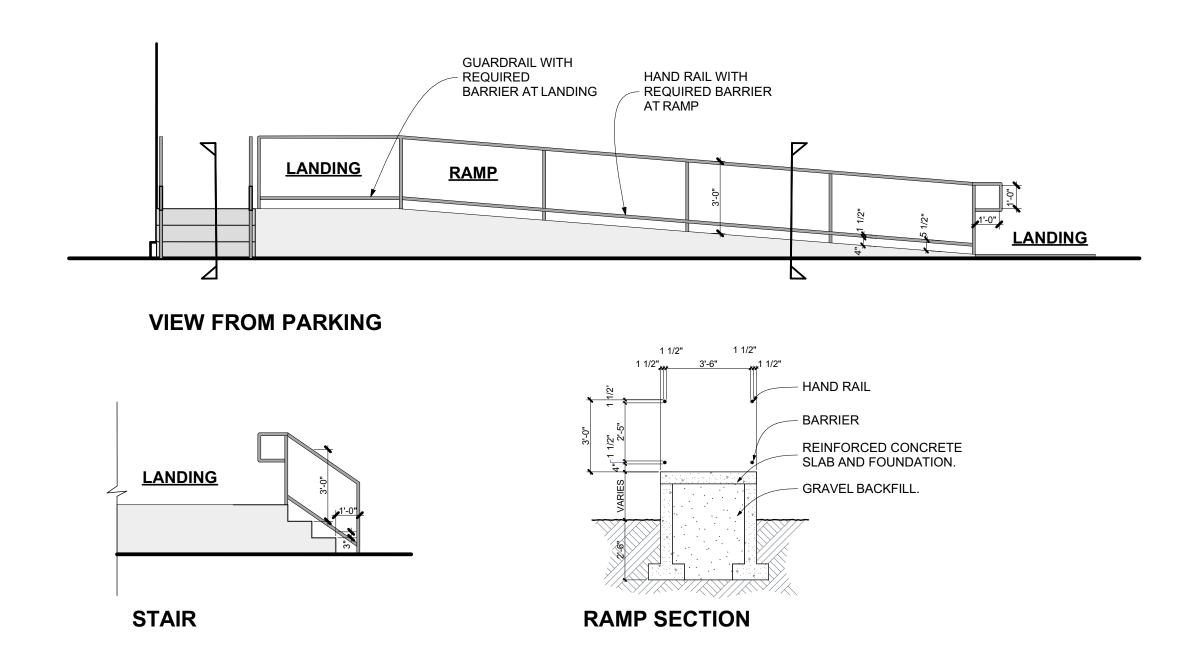

ACCESSIBLE RAMP

SCALE: 1/4" = 1'-0"

Ellswor

JAY CONE RCHITECTURE PC

208.

Date:

LICENSES ARCHITEGE

5/3/2024

Issue: RFP

LAW COPY RIGHT AND OTHER PROPERTY RIGHTS FOR THESE PLANS. THESE PLANS ARE NOT TO BE REPRODUCED, CHANGED OR WHATSOEVER. NOR ARE THEY TO BE ASSIGNED TO ANY THIRD PARTY WITHOUT FIRST OBTAINING EXPRESS WRITTEN PERMISSION AND CONSENT FROM JAY CONE ARCHITECTURE PC. ■ 1" ACTUAL ►

IF THE ABOVE DIMENSION DOES NOT MEASURE ONE INCH (1") EXACTLY, THIS DRAWING HAS BEEN ENLARGED OR REDUCED, AFFECTING ALL LABELED SCALES.

NOIL

CONSTRUC FOR Scale: AS NOTED Drawn:

A-403

Job: 2024-3

SHEET 20 OF 21